





○ FRONT ELEVATION  
1:100



○ FRONT ELEVATION  
1:100

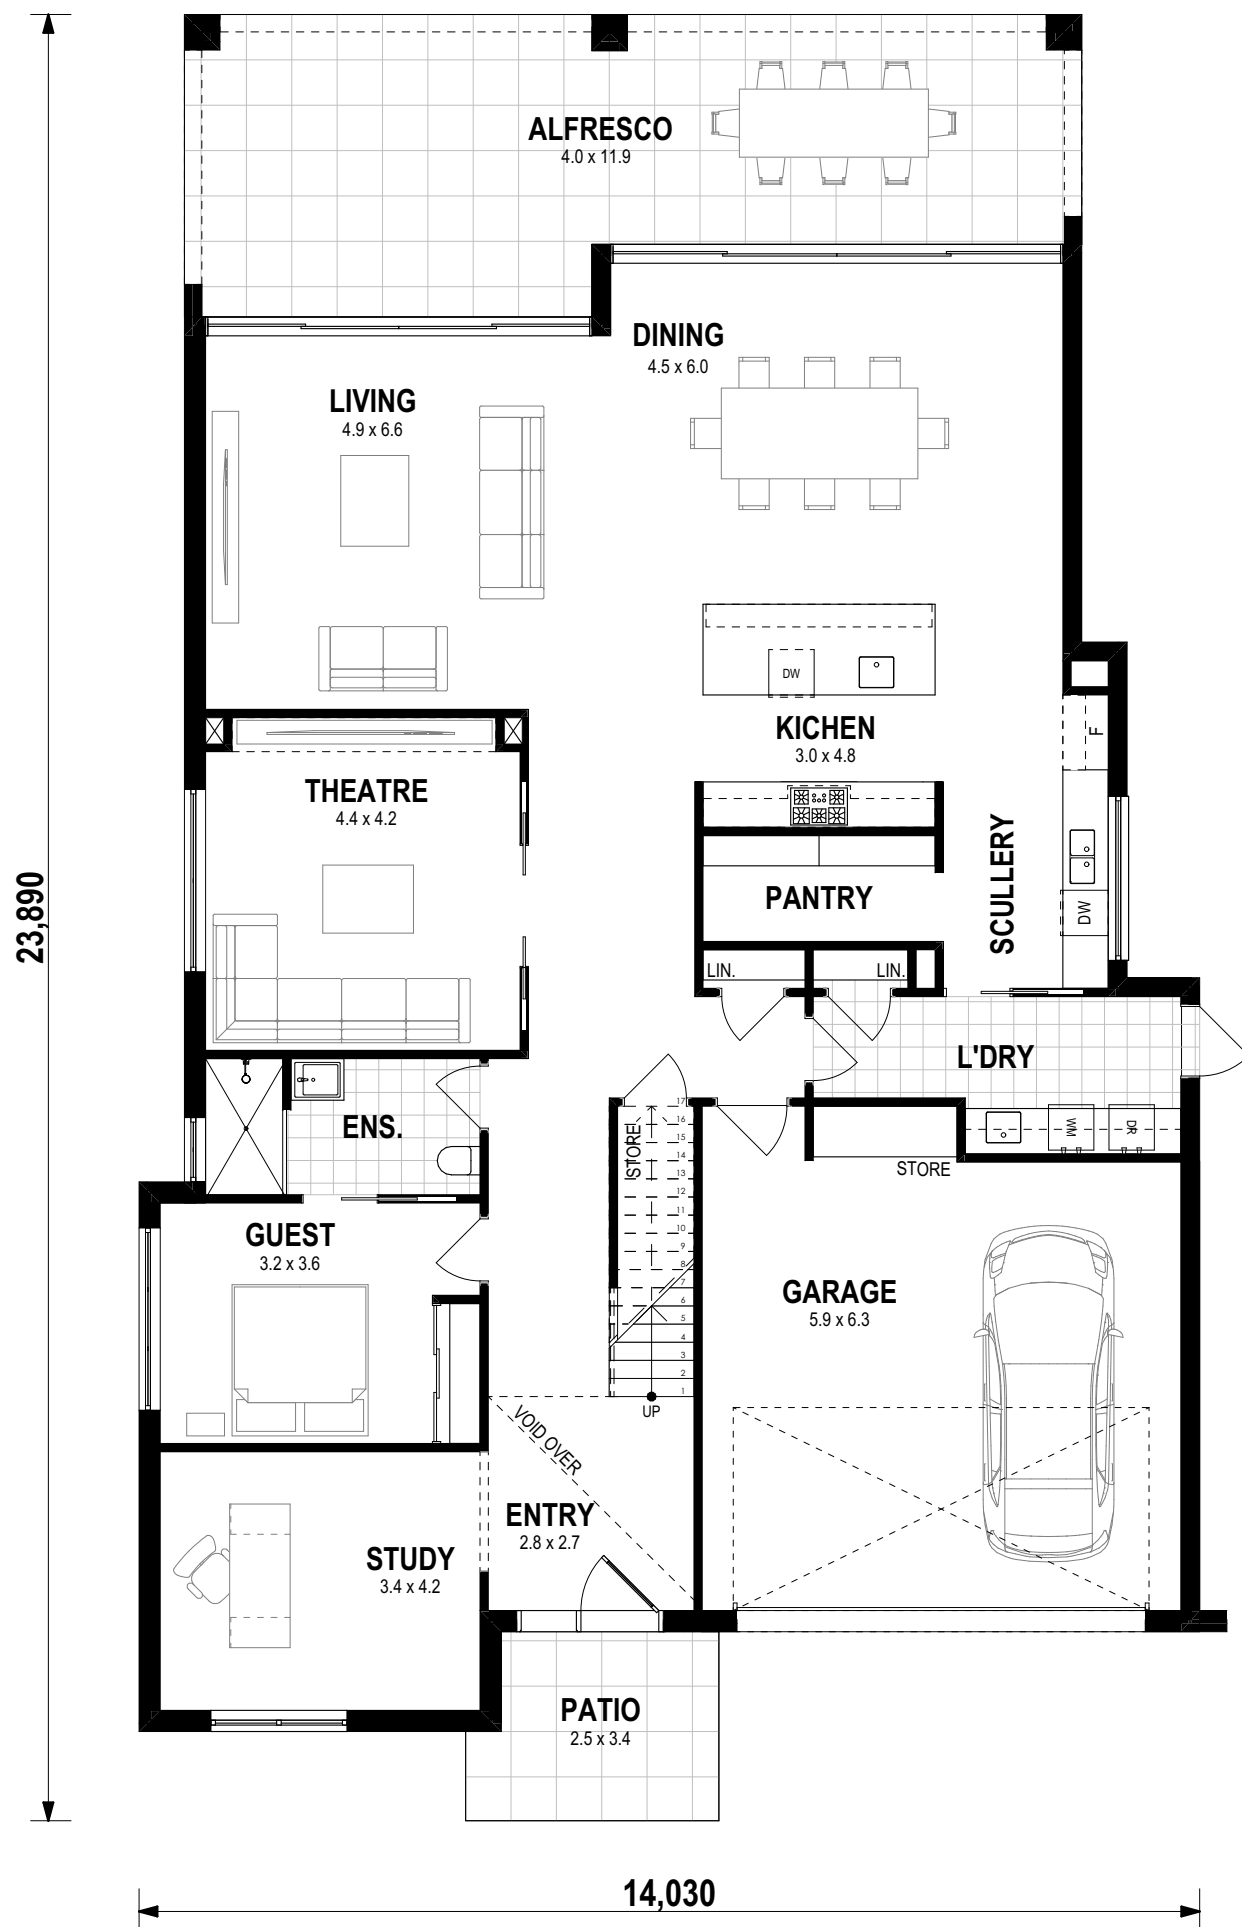

○ GROUND FLOOR  
1:100

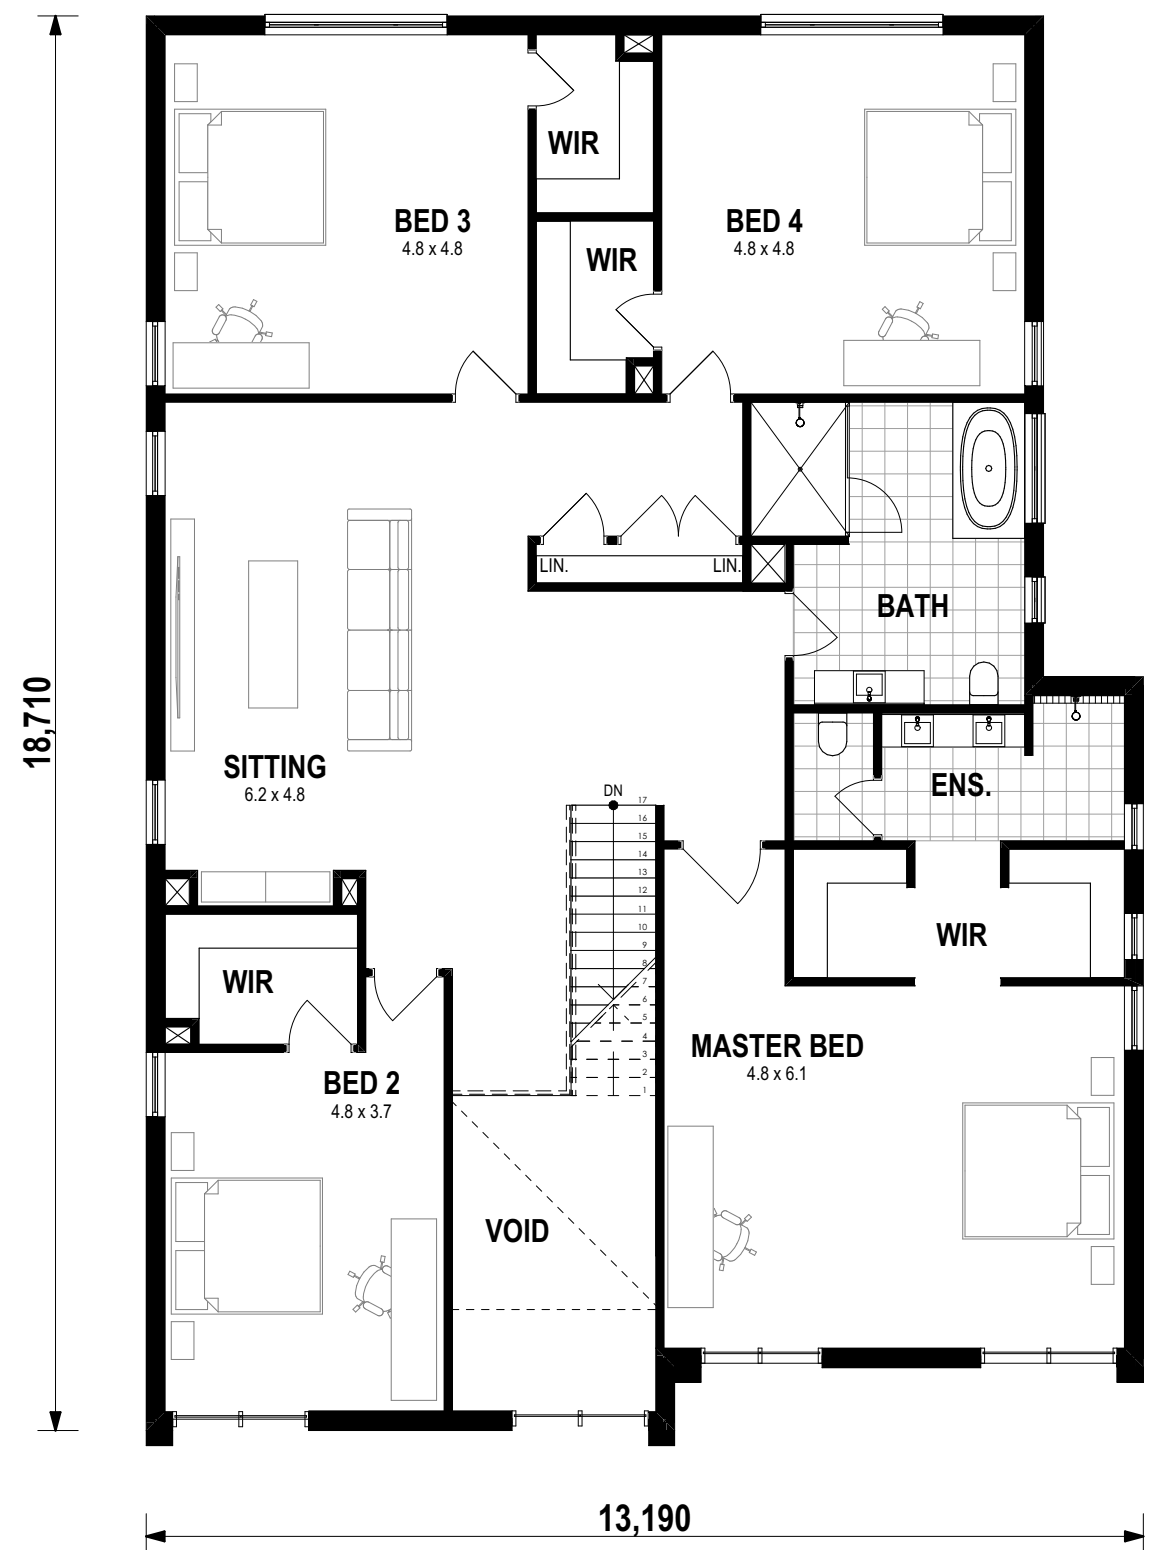

○ FIRST FLOOR  
1:100

HOUSE AREAS	
	AREA m <sup>2</sup>
1. GROUND FLOOR	190.24
2. FIRST FLOOR	230.09
3. GARAGE	42.01
4. PATIO	7.75
5. PATIO - REAR	41.26
	<b>511.35 m<sup>2</sup></b>



