





○ FRONT ELEVATION
1:100



○ FRONT ELEVATION
1:100

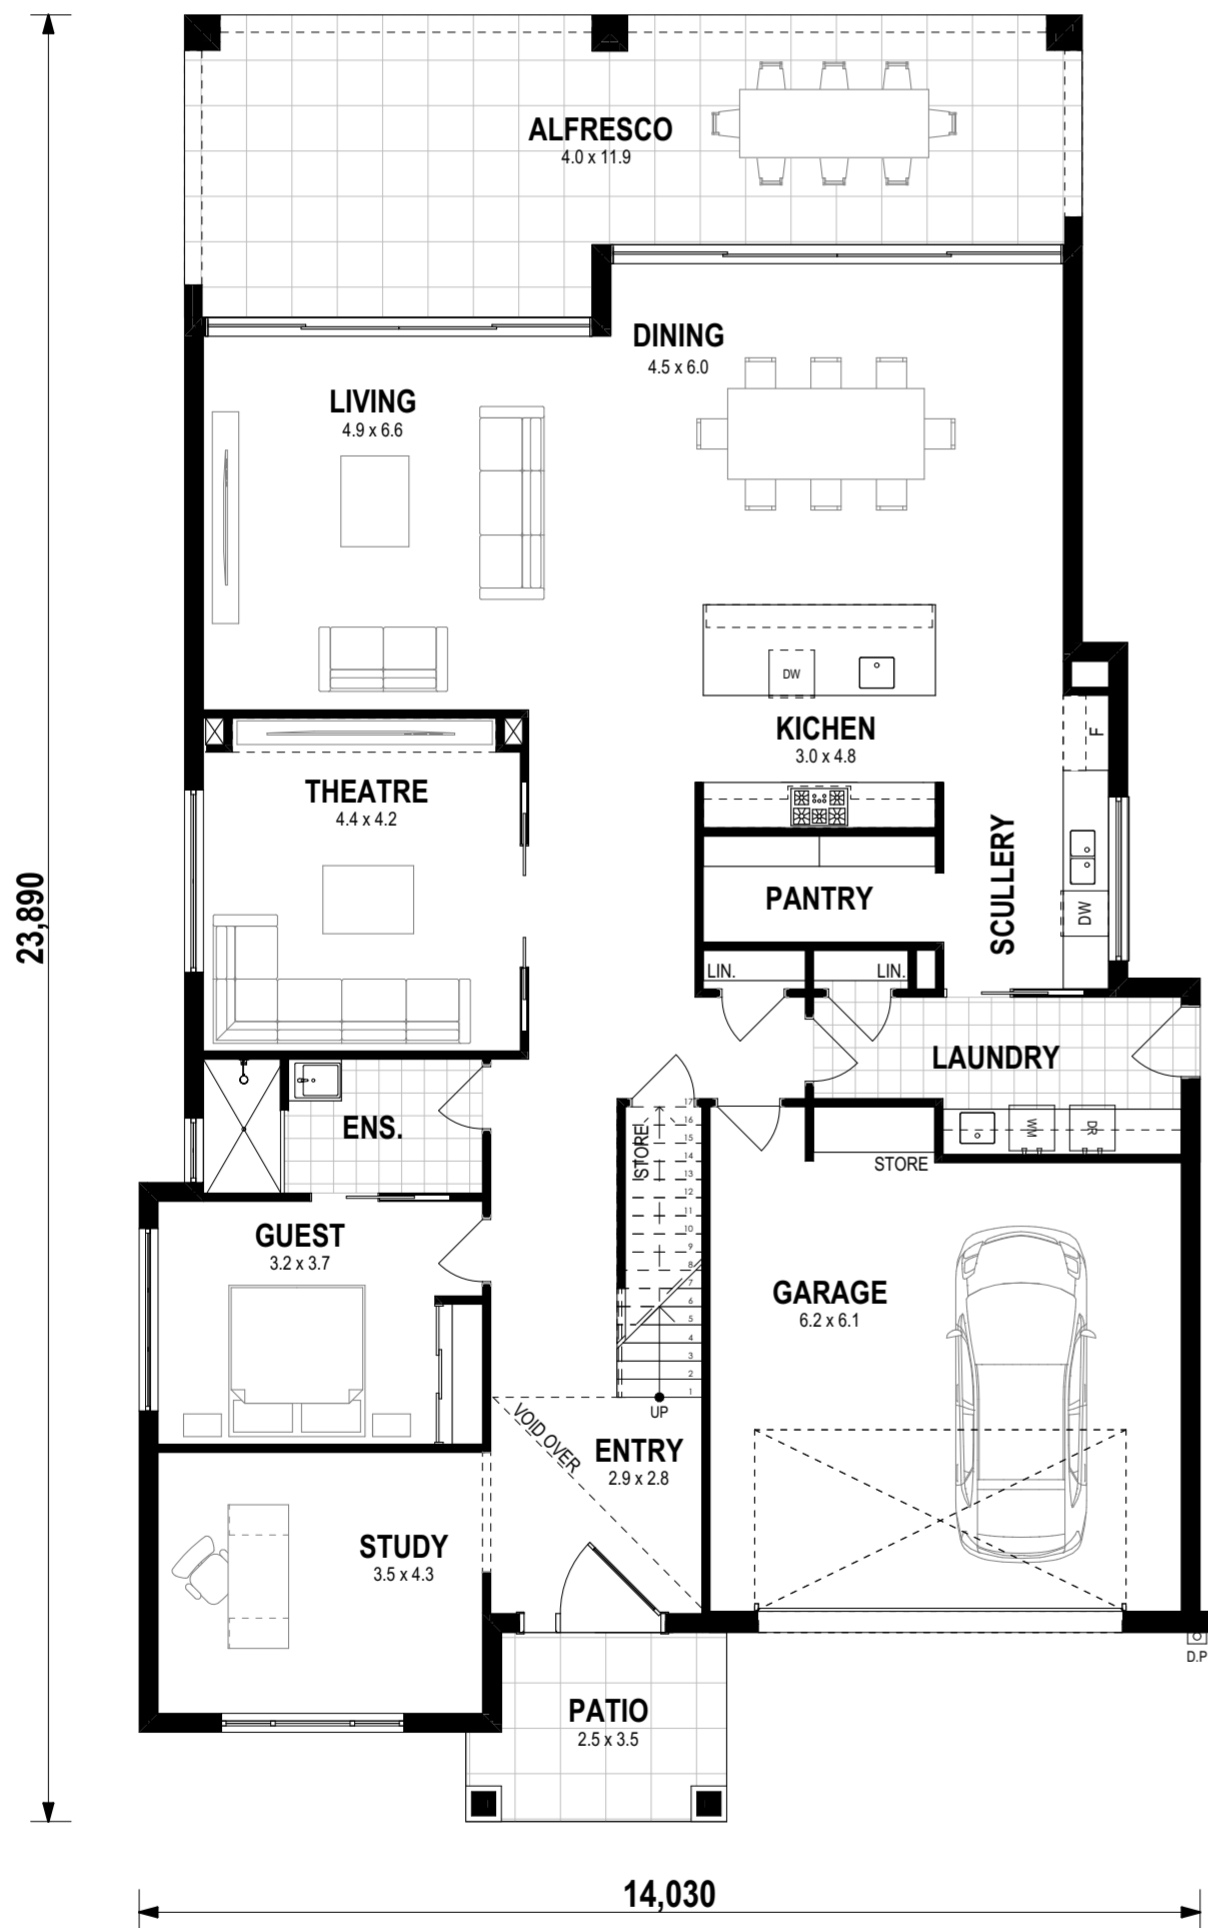

○ GROUND FLOOR
1:100

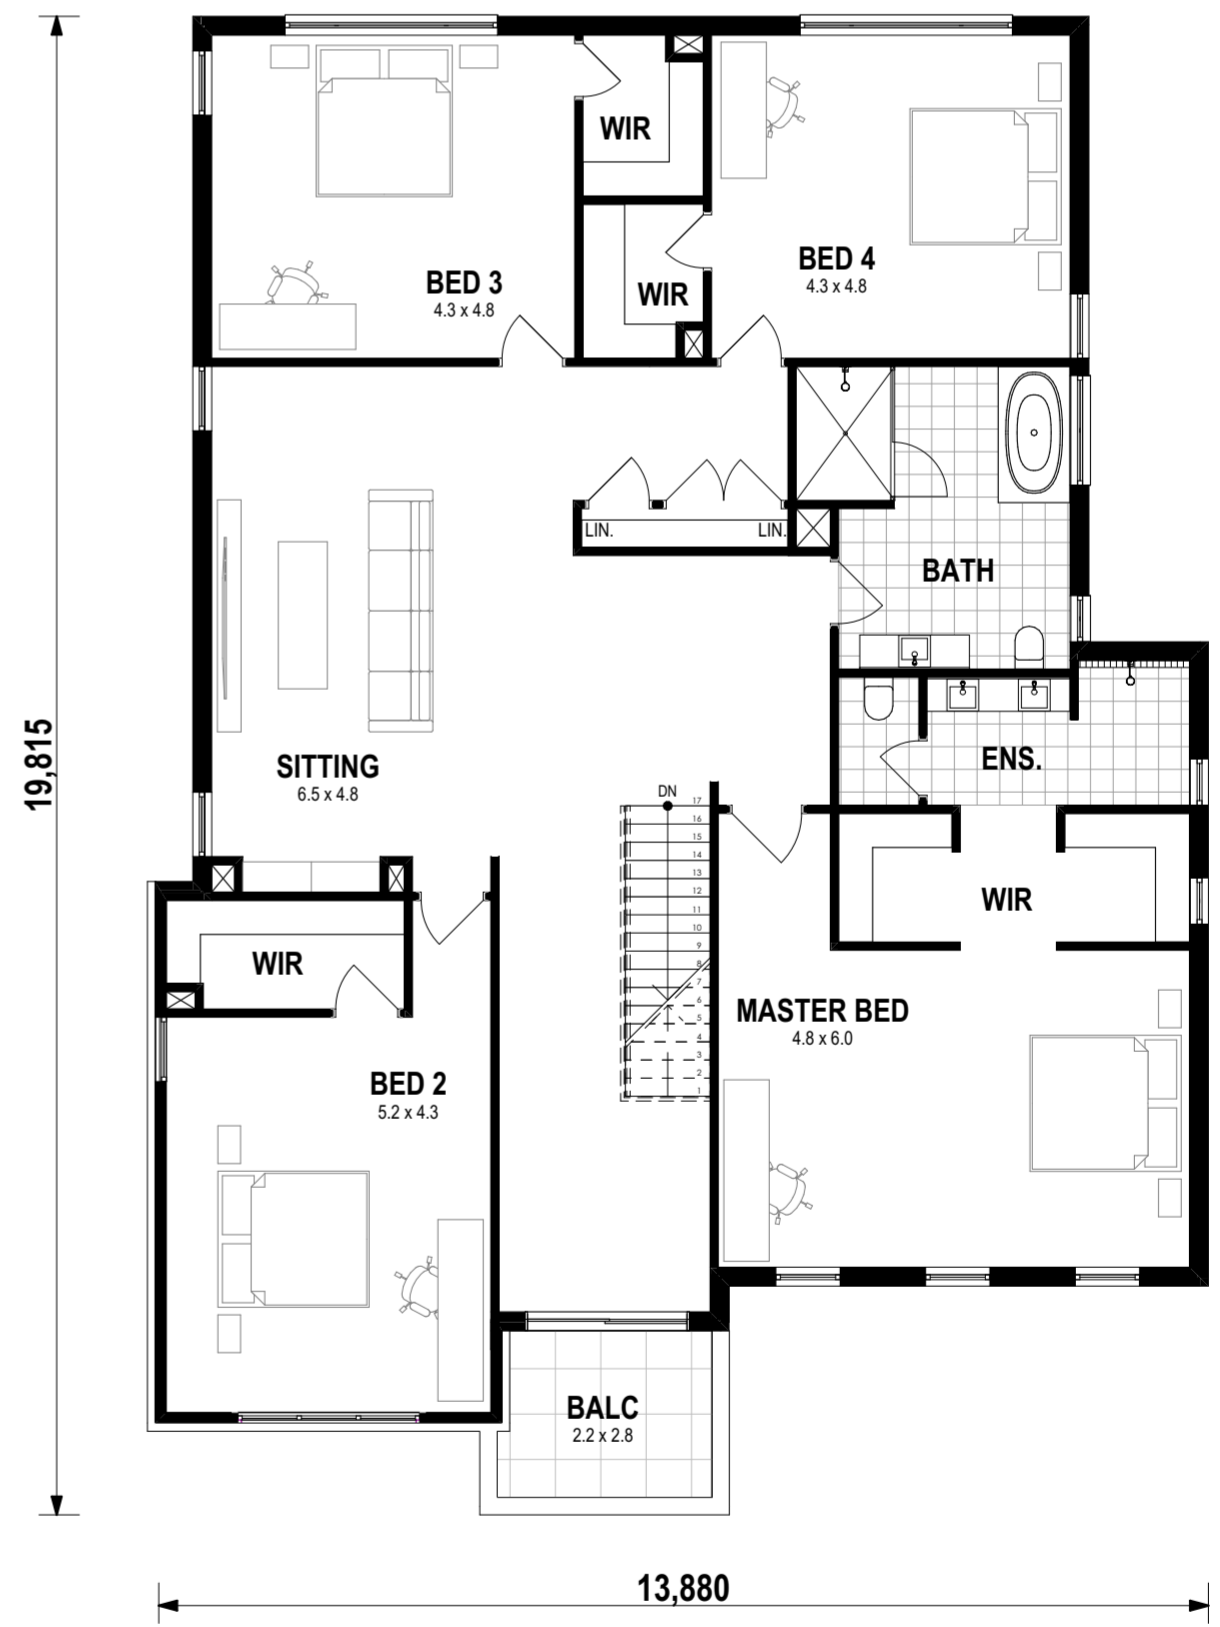

○ FIRST FLOOR
1:100

HOUSE AREAS	
	AREA m2
1. GROUND FLOOR	196.13
2. FIRST FLOOR	224.75
3. GARAGE	42.58
4. PATIO	8.00
5. PATIO - REAR	41.26
6. BALC	5.65
	518.37 m²

